

HUMBOLDT COUNTY

PT. S1/2 SW1/4 SEC. 28 T.36N. R.38E.

Winnemucca


NOTE: This plat is for assessment purposes only and does not represent a survey of the lands on this plat.




Map Prepared by:
HUMBOLDT COUNTY ASSESSOR'S OFFICE
WINNEMUCCA, NEVADA 89445

16-41

1"=200'
M.D.B. & M.

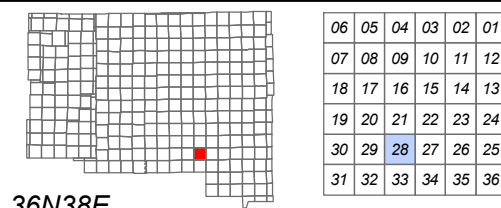

36N38E

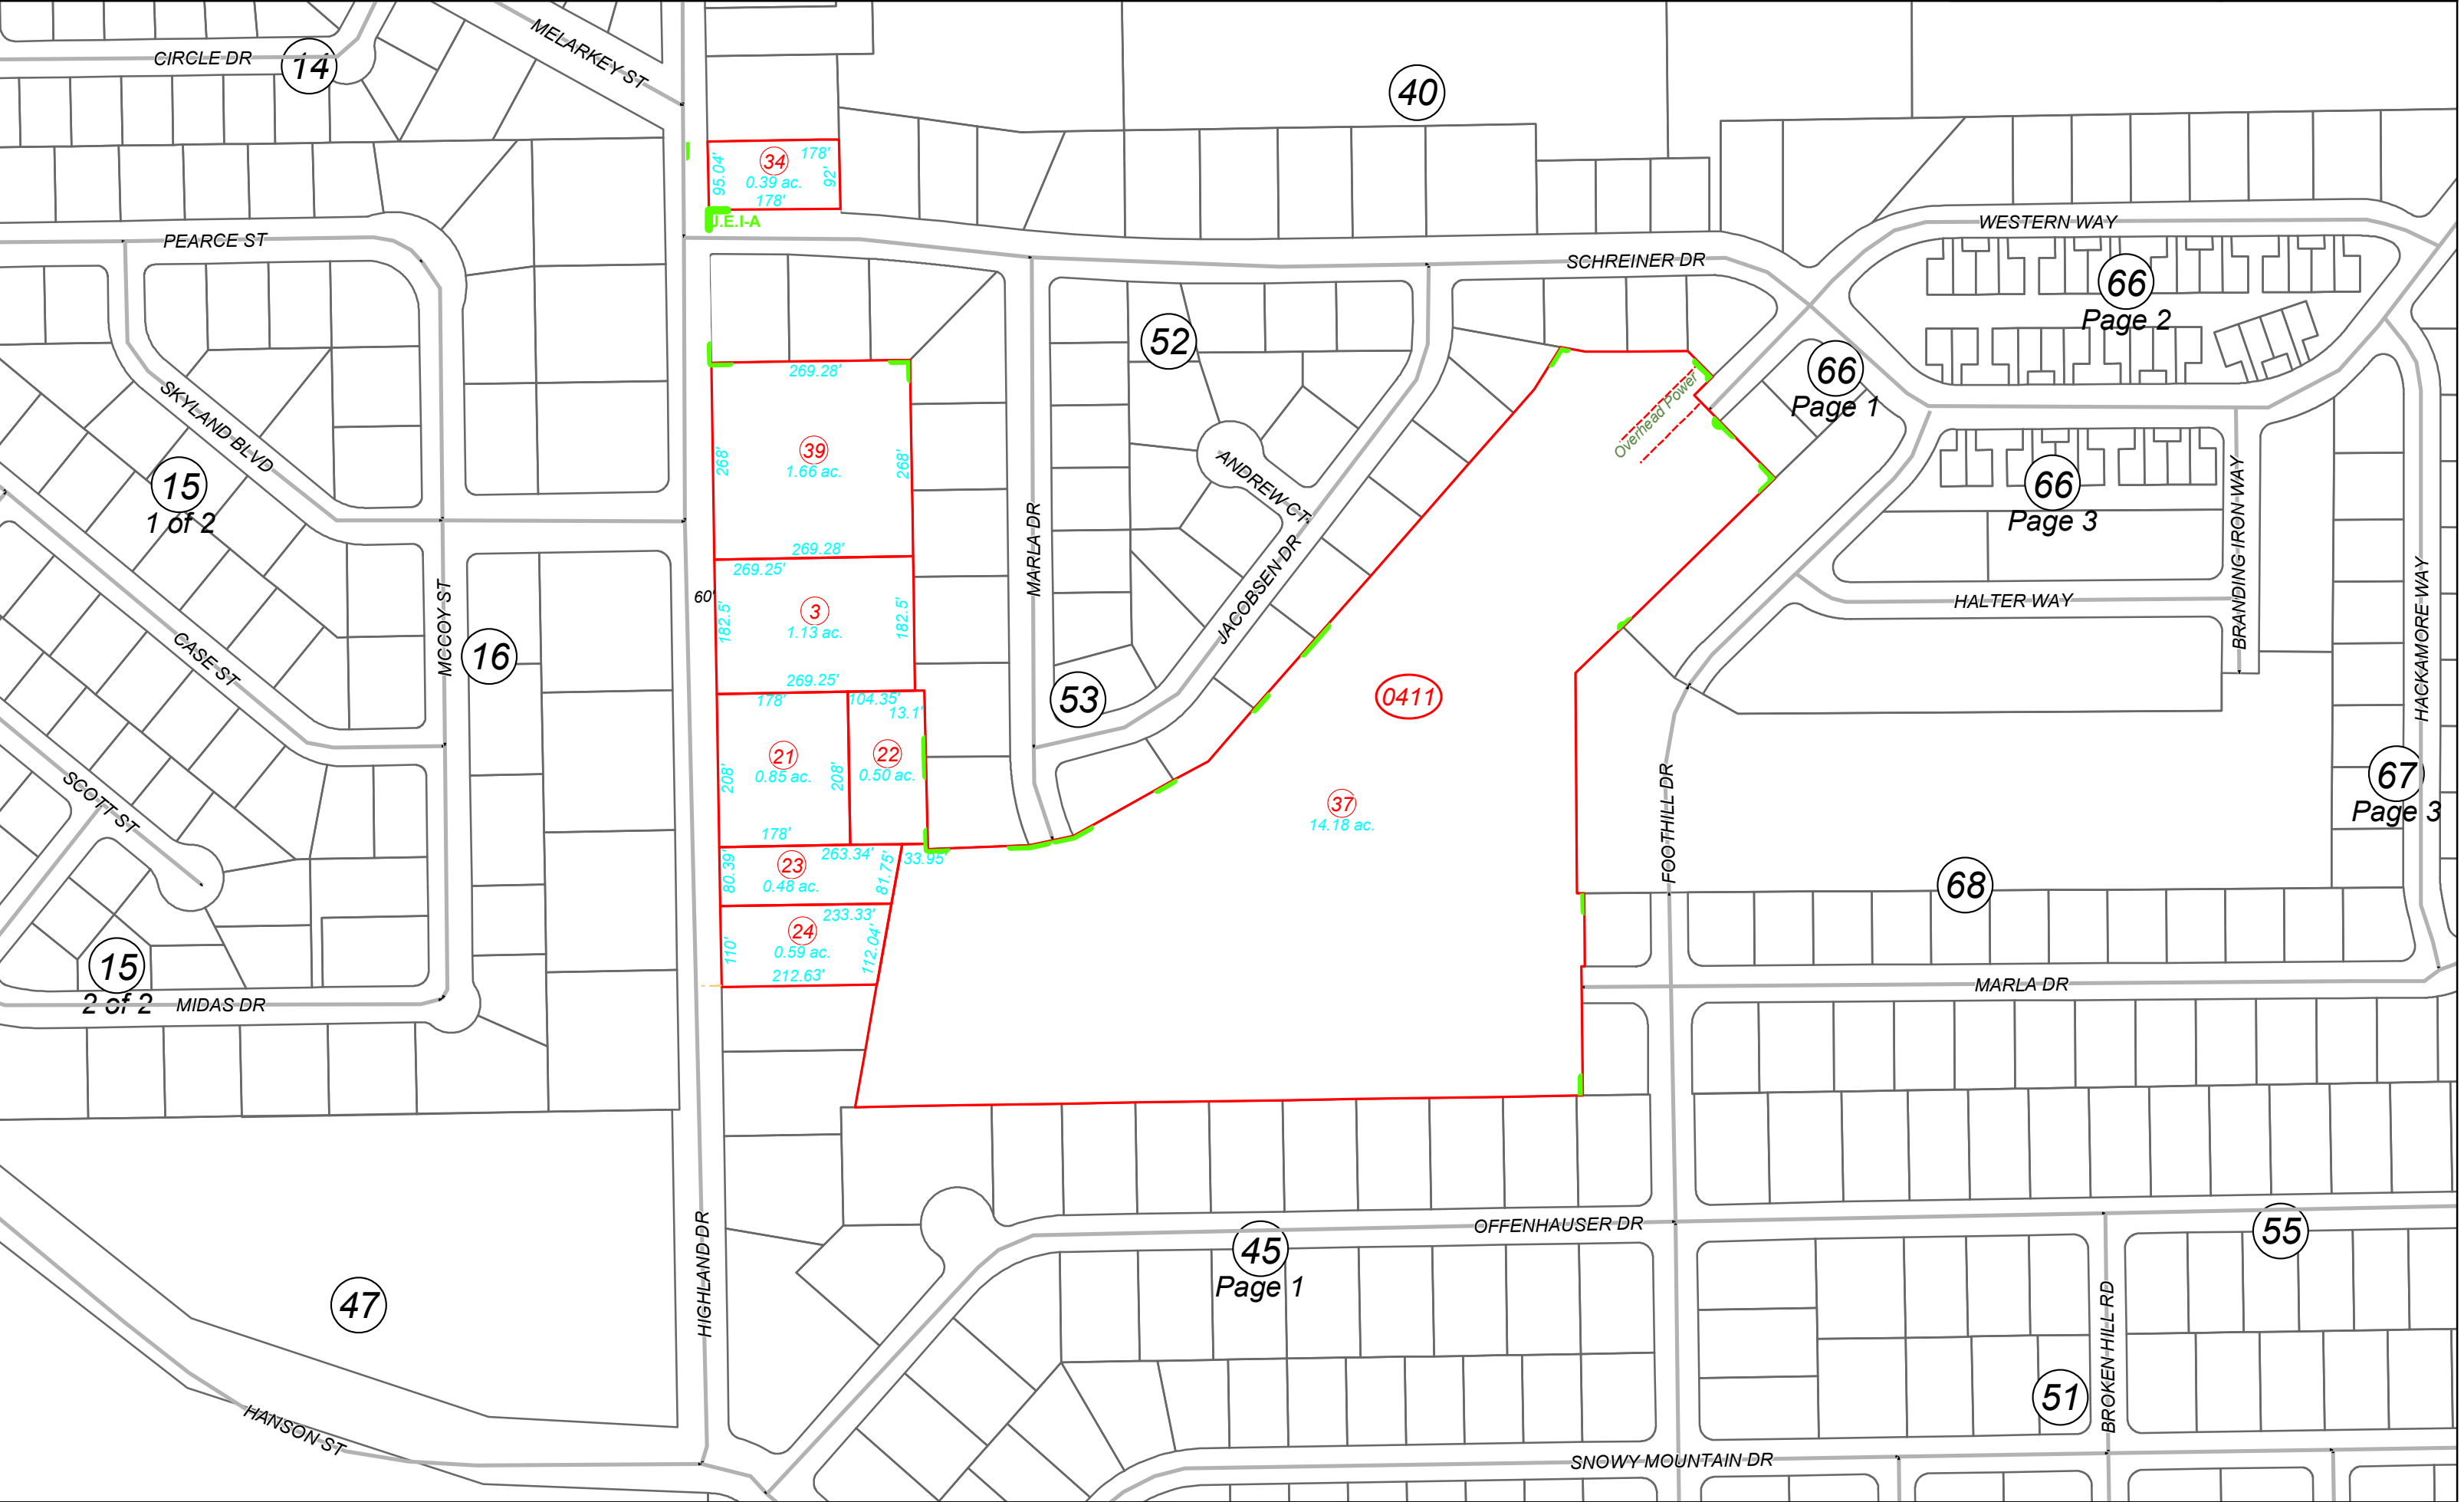

34 178'
0.39 ac.
178'
92'
J.E.I.A.

39 1.66 ac.
3 1.13 ac.
21 0.85 ac.
22 0.50 ac.
23 0.48 ac.
24 0.59 ac.

0411

37 14.18 ac.

66 Page 1

66 Page 2

66 Page 3

67 Page 3

45 Page 1

51

55

14

PEARCE ST

15 1 of 2

CASE ST

16

15 2 of 2

MIDAS DR

47

HANSON ST

MELARKEY ST

40

SCHREINER DR

52

ANDREW CT

53

JACOBSEN DR

WESTERN WAY

66

HALTER WAY

BRANDING IRON WAY

HACKAMORE WAY

FOOTHILL DR

68

MARLA DR

OFFENHAUSER DR

SNOWY MOUNTAIN DR

BROKEN HILL RD