

HUMBOLDT COUNTY

NE1/4 NW1/4 SEC. 33 T.36N. R.38E.

Water Canyon Estates Unit 4-A & 4-B - Winnemucca


NOTE: This plat is for assessment purposes only and does not represent a survey of the lands on this plat.




Map Prepared by: HUMBOLDT COUNTY ASSESSOR'S OFFICE WINNEMUCCA, NEVADA 89445

16-55

1"=110' M.D.B. & M.

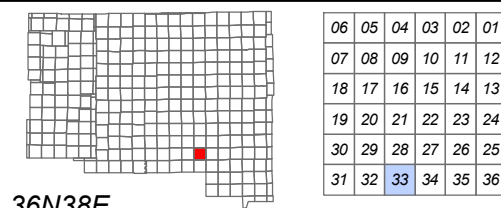

36N38E

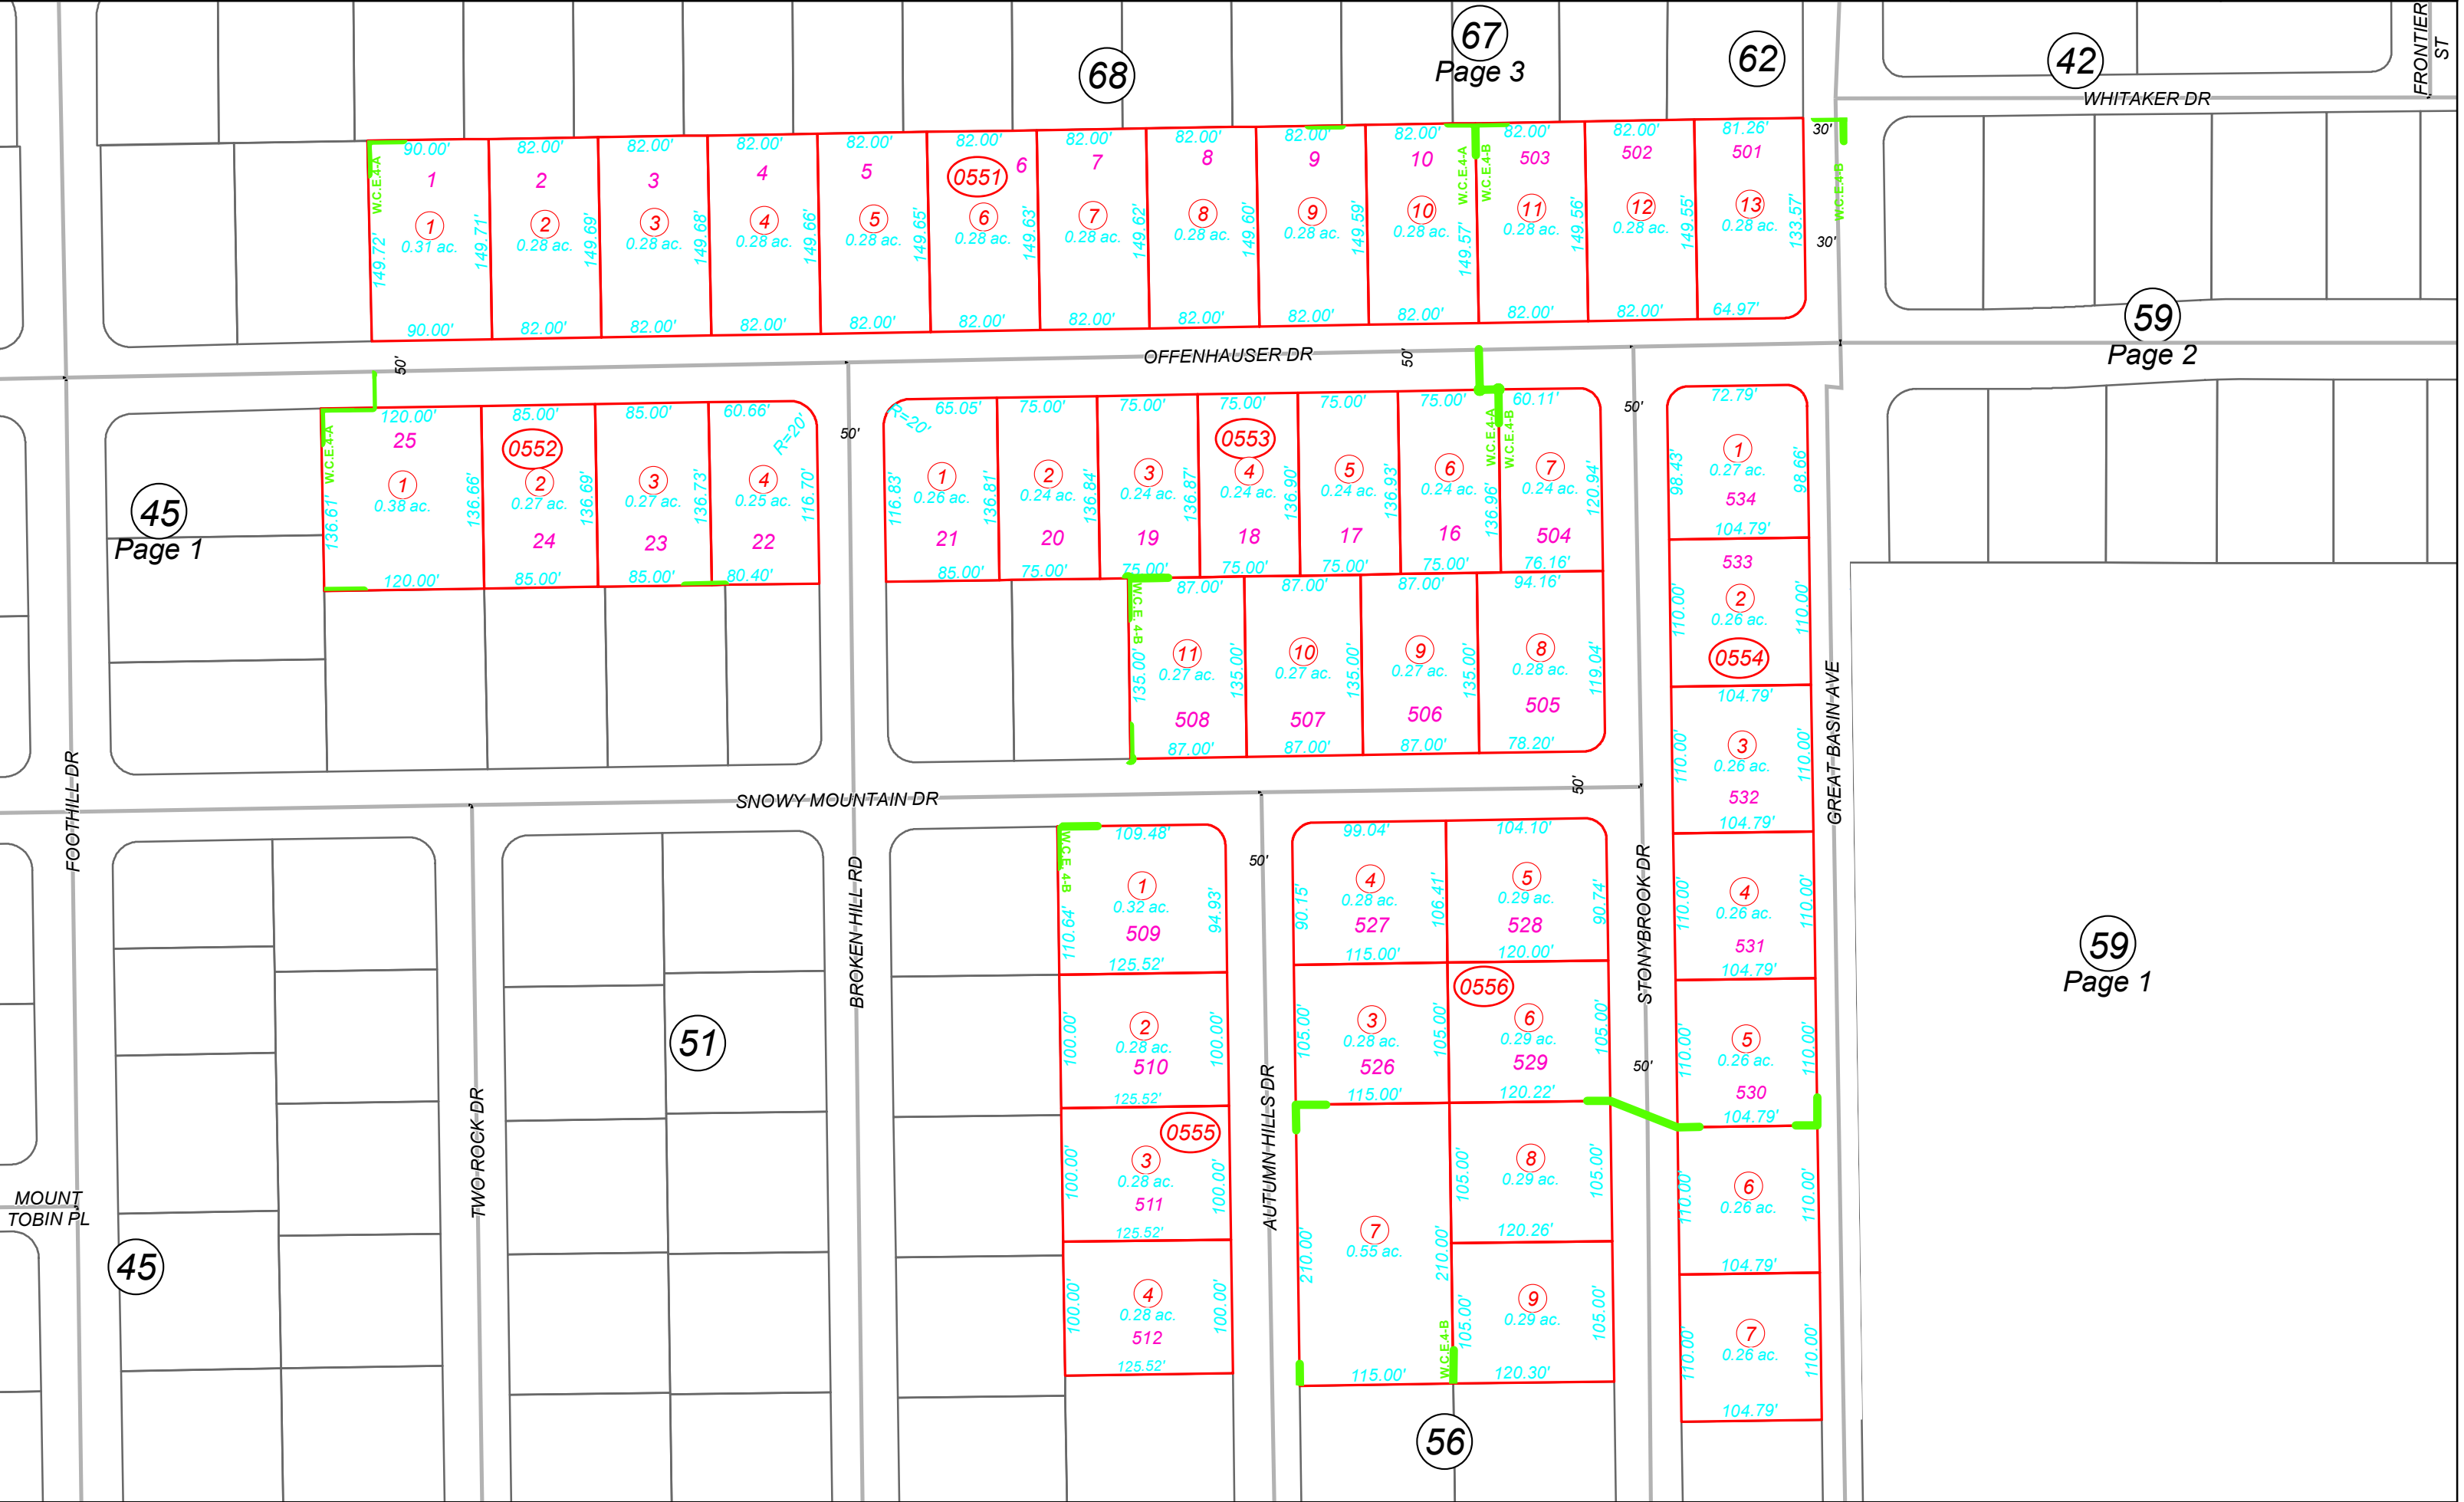

67 Page 3

42

WHITAKER DR

59

Page 2

45 Page 1

59 Page 1

56

MOUNT TOBIN PL

45

51

STONYBROOK DR

GREAT BASIN AVE

FRONTIER ST

FOOTHILL DR

TWO ROCK DR

BROKEN HILL RD

AUTUMN HILLS DR